
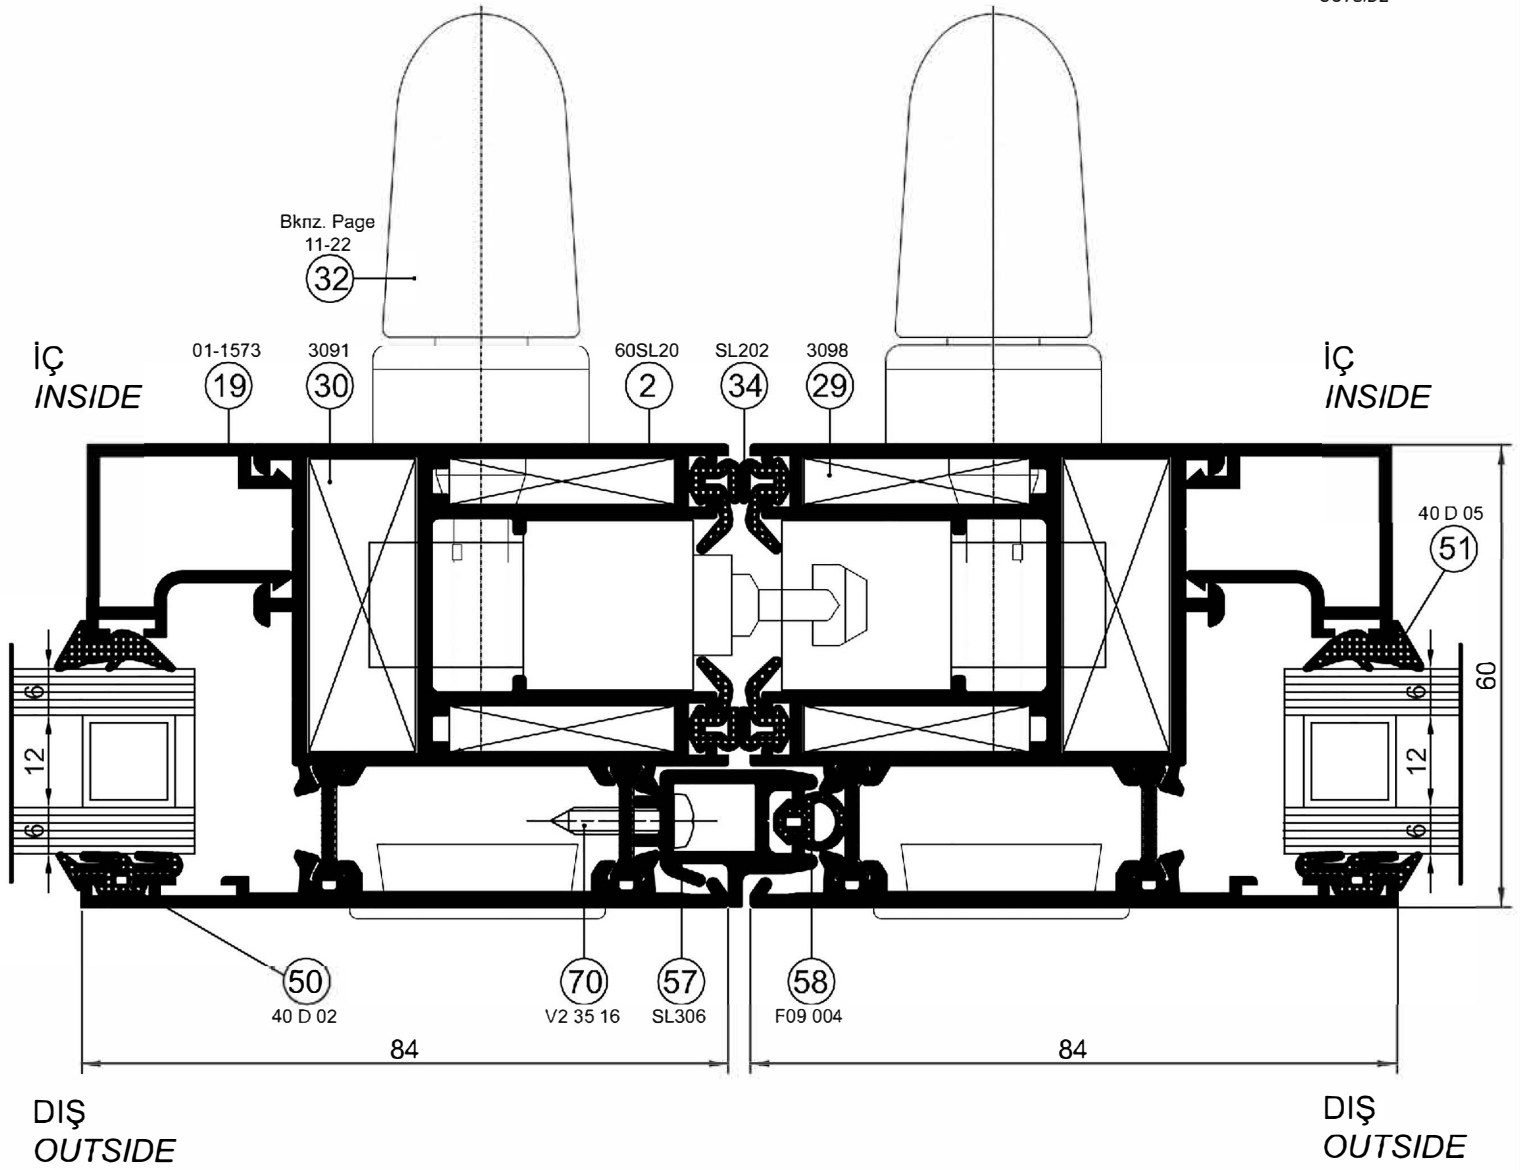


SL 60 HS

Section
Drawings

Four Openable Vent

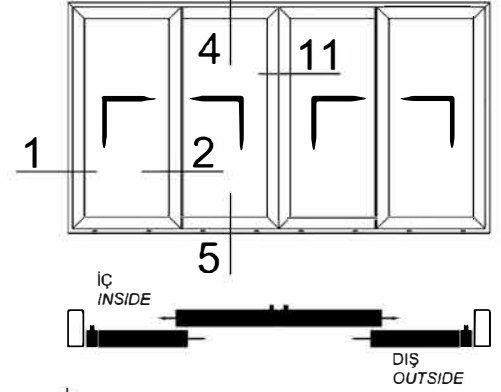


DETAIL **11** DETAYI

Ölçek/Scale 1/1

6-11

SL 60 HS

Section
Drawings

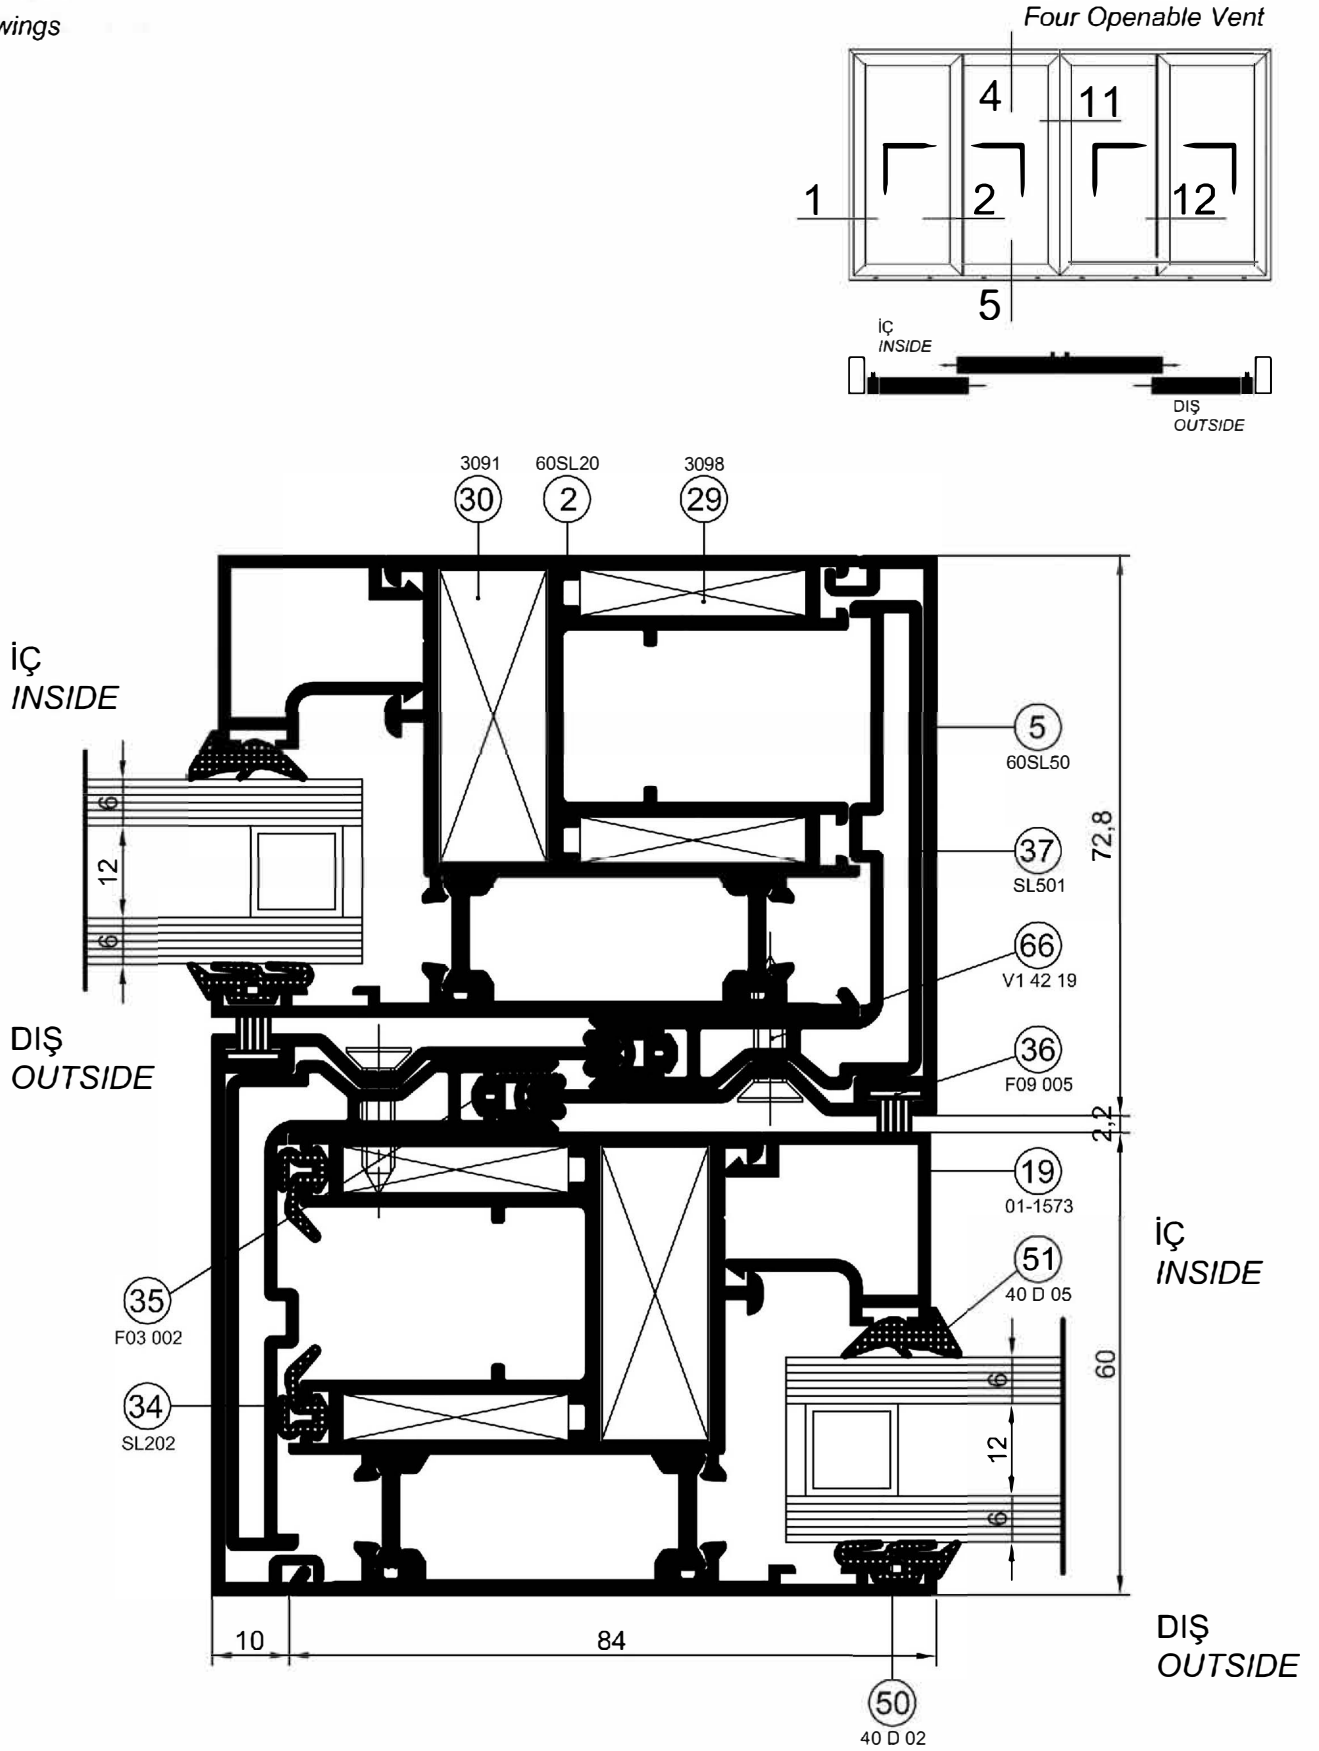



DETAIL (12) DETAYI

Ölçek/Scale 1/1

SL 60 HS

Section
Drawings

Four Openable Vent

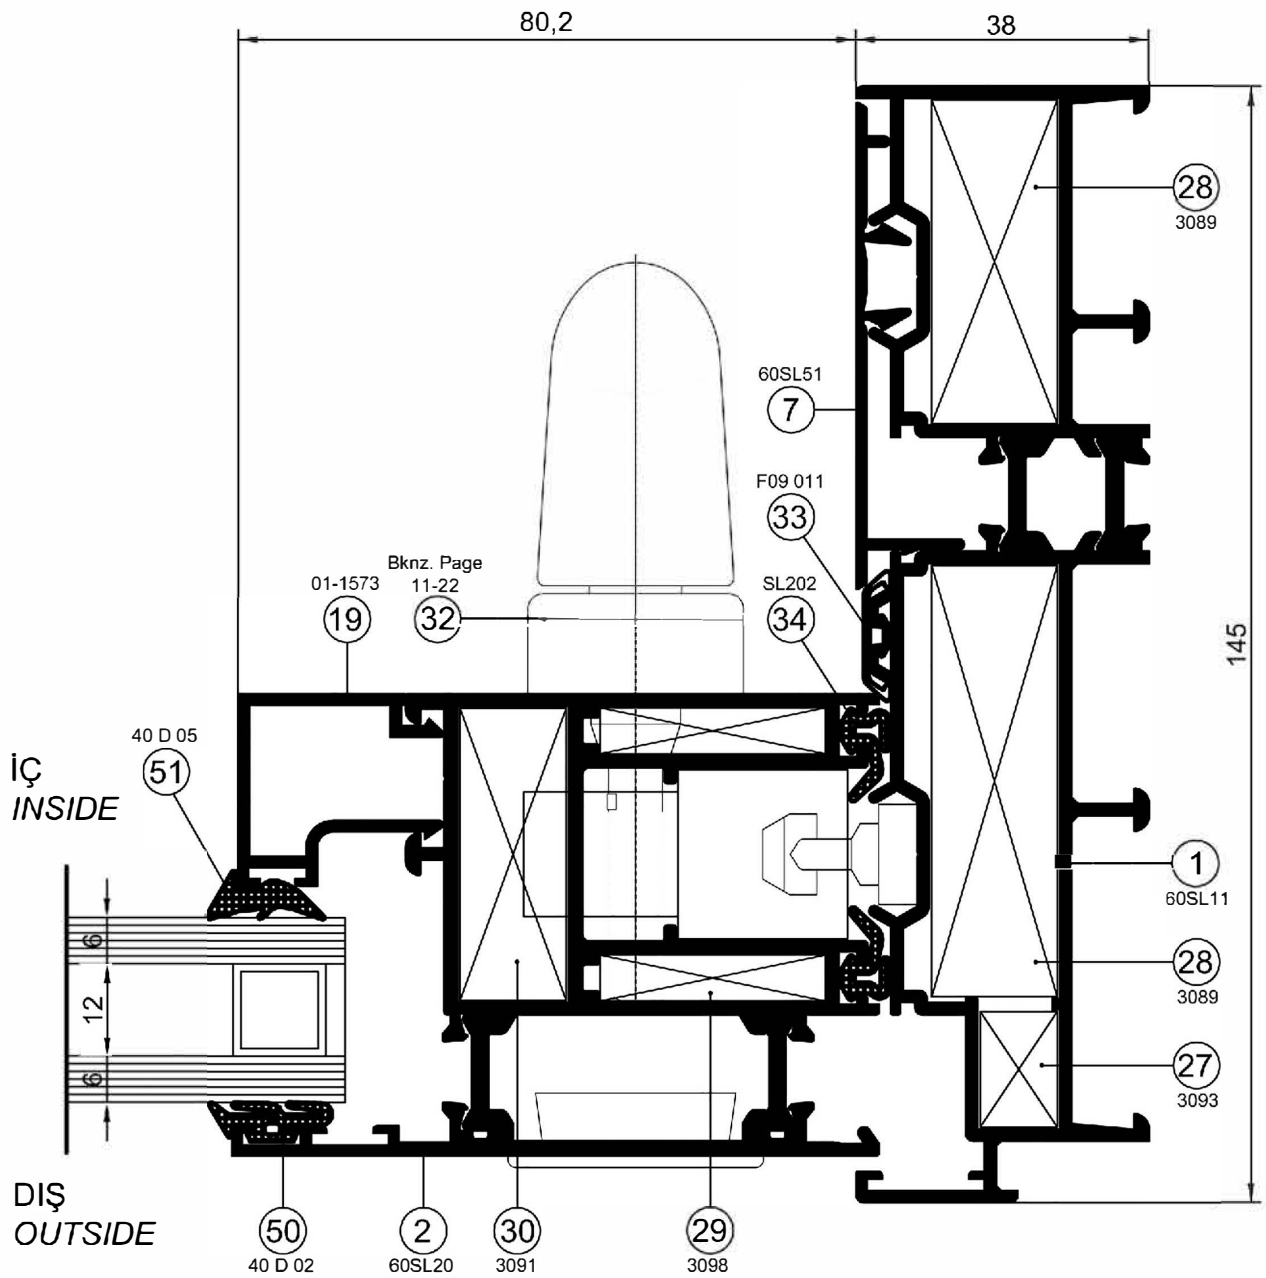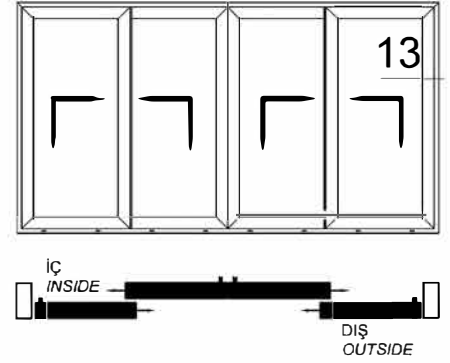

DETAIL **13** DETAYI

Ölçek/Scale 1/1

6-13